


# TYPICAL ROADWAY CROSS SECTION MINOR ARTERIAL

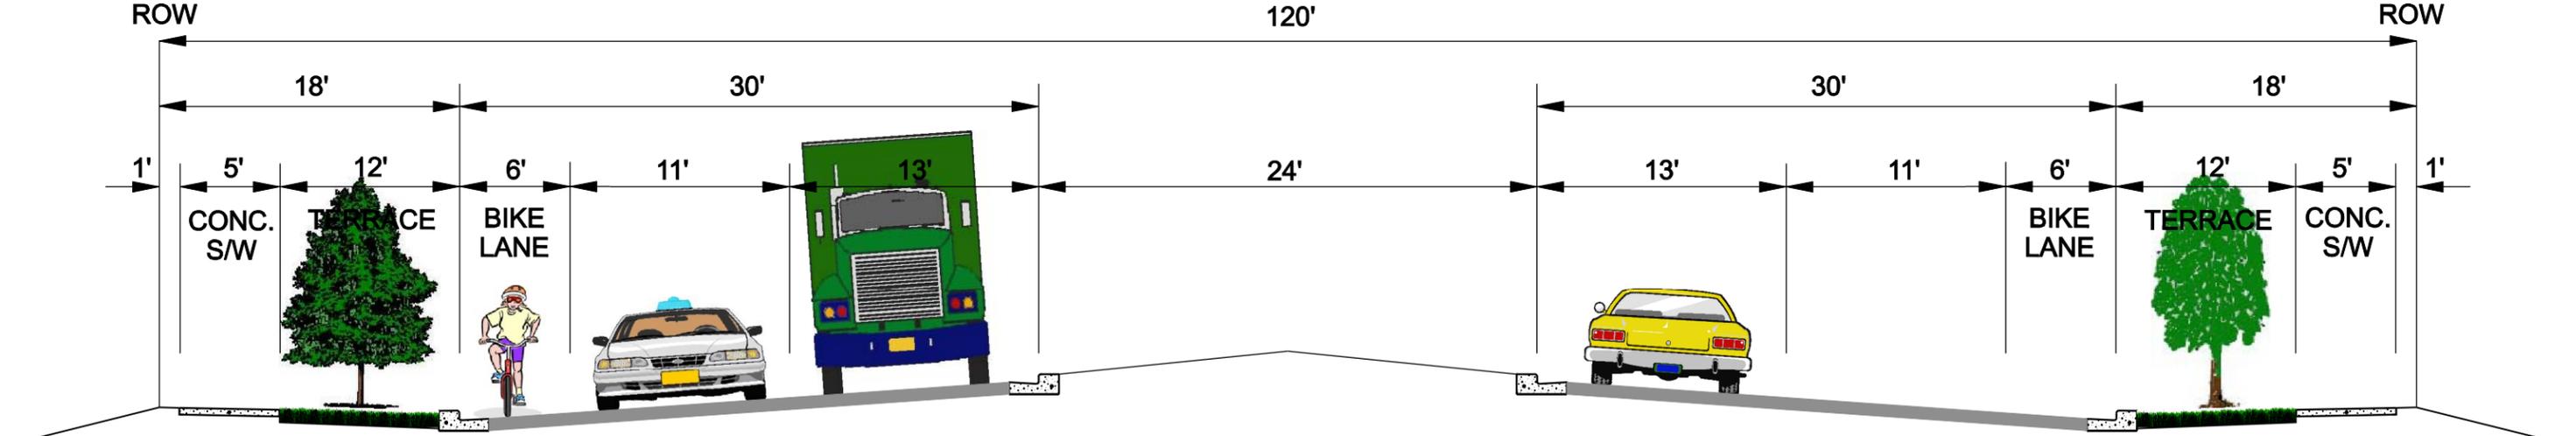

Typically serves 10,000-40,000 vpd

Bikes lanes to be added per approved bike plan or as directed by plan commission

Additional right-of-way may be required at intersections

